

A-105301

1 STORY  
CONCRETE/STEEL  
3,854 SF 1959  
A-102203  
A-105933

EXISTING  
CHILD  
DEVELOPMENT  
CENTER

1 STORY  
TYPE V-1HR  
25,967 SF  
32'-6"H

F.F.=313.11 (310.54 NGVD 1929)  
A-03-107535

SWITCH  
ROOM  
EXISTING  
LADWP  
TRANSFORMER  
YARD  
A-102203

ONE WEEK CLOSURE OF DRIVEWAY  
OCTOBER 25, 2016 TO  
NOVEMBER 1, 2016


EXISTING  
FRANKLIN  
HALL

4 STORY  
CONCRETE/BRICK  
102,845 SF 1962A-042009  
A-064895  
A-102182

EXIS  
SCI-

3 ST  
TYP  
F.F.=314.57 (3  
A-03-

SIDEWALK

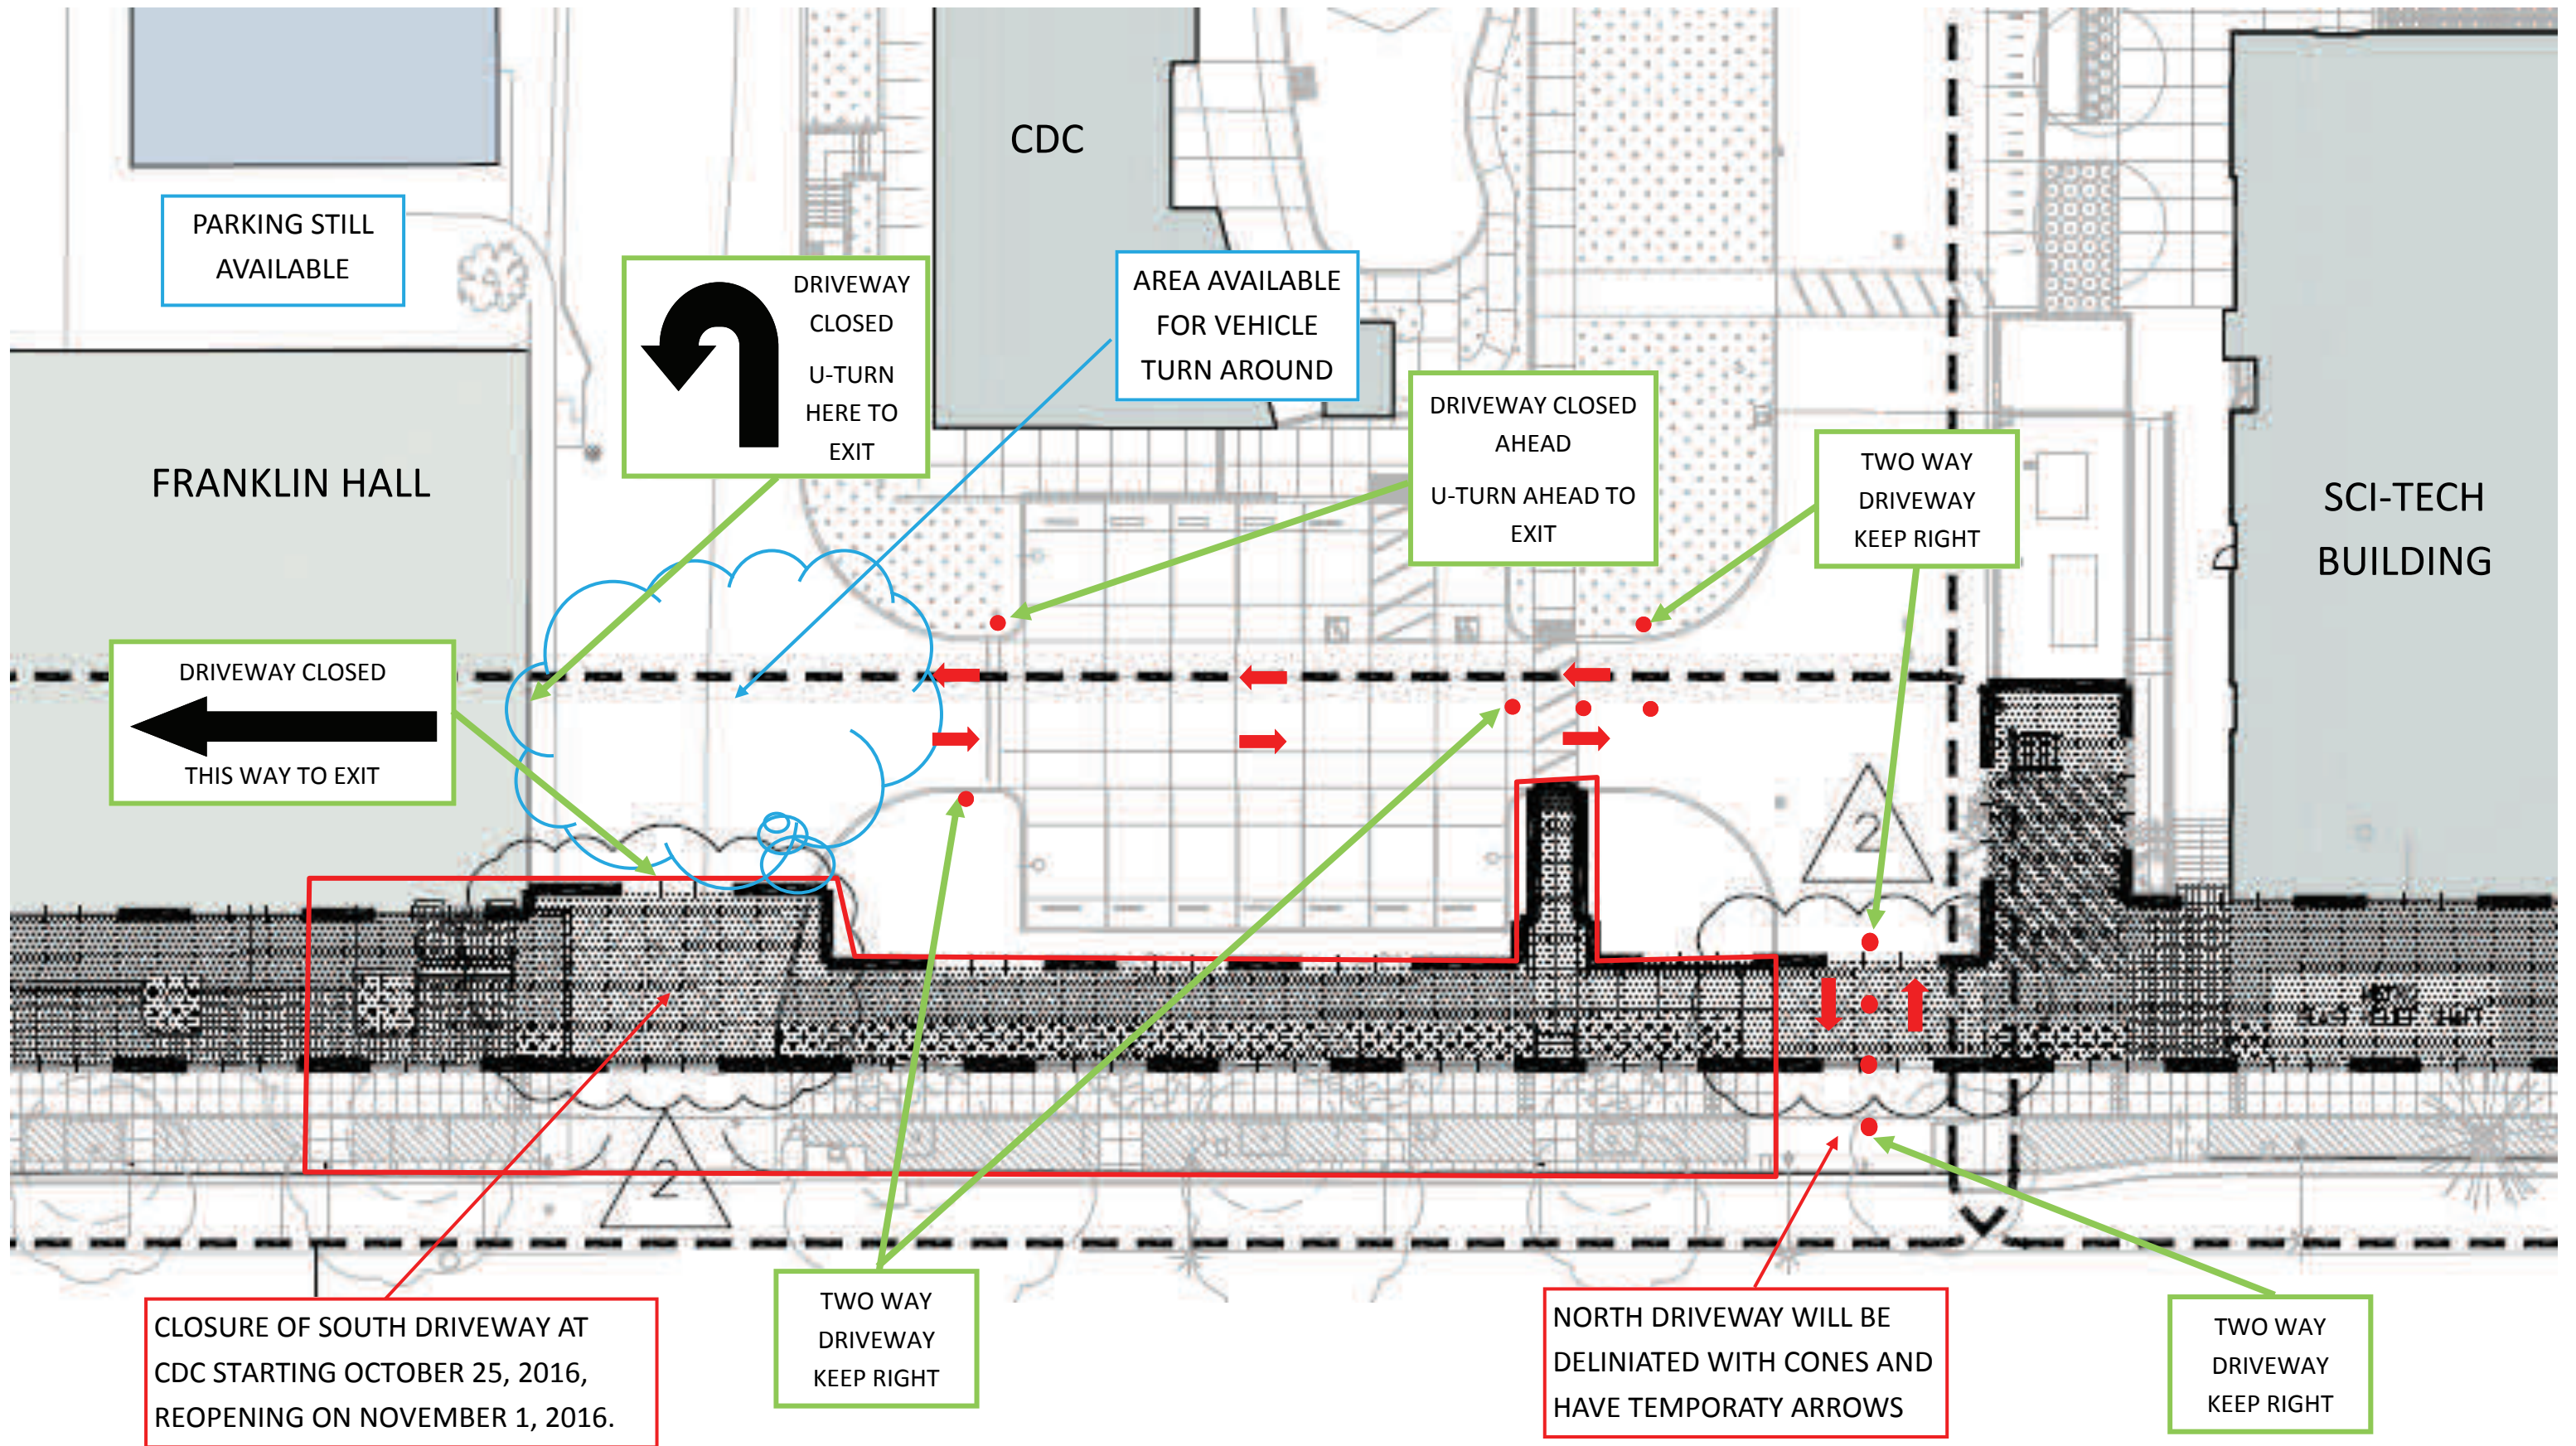

SITE PLAN FOR CLOSURE OF SOUTH DRIVEWAY AT CDC (enlarged)

