


EGRESS & ACCESS PLAN

Drawing created / modified on: July 21, 2011

Items may be shown "off-set" for clarity

- Existing fence to be removed by CPM. Contractor to coordinate
- New 8' Construction Fence with fabric screen. Posts shall be sunk into landscape areas or mounted with base plates. No temp. fence "post stands" allowed.
- Construct Wood barricade "debris" fence min. 10' high with partial "roof" over pedestrian areas min 3' wide
- ▨ ADA Path of Travel to remain unobstructed at all times. UON
- = ● Double Swing Gates. Provide keys to College & CPM
- ◆ = ◆ Dual purpose Double Swing Gates to close off pedestrian path during deliveries and hauling. Protect & Maintain Sidewalk.
- ▬▬▬ New Construction-fence location at Holmes Hall Completion. Paving must be complete.
- ① Provide sign on Doors & Gate: "Path subject to temporary closure from 6:30 AM to 4:30 PM"
- ② Construction Gate to remain closed at all times with Gate Guard. Also provide flagmen for deliveries & material haul off larger than a Pickup Truck.

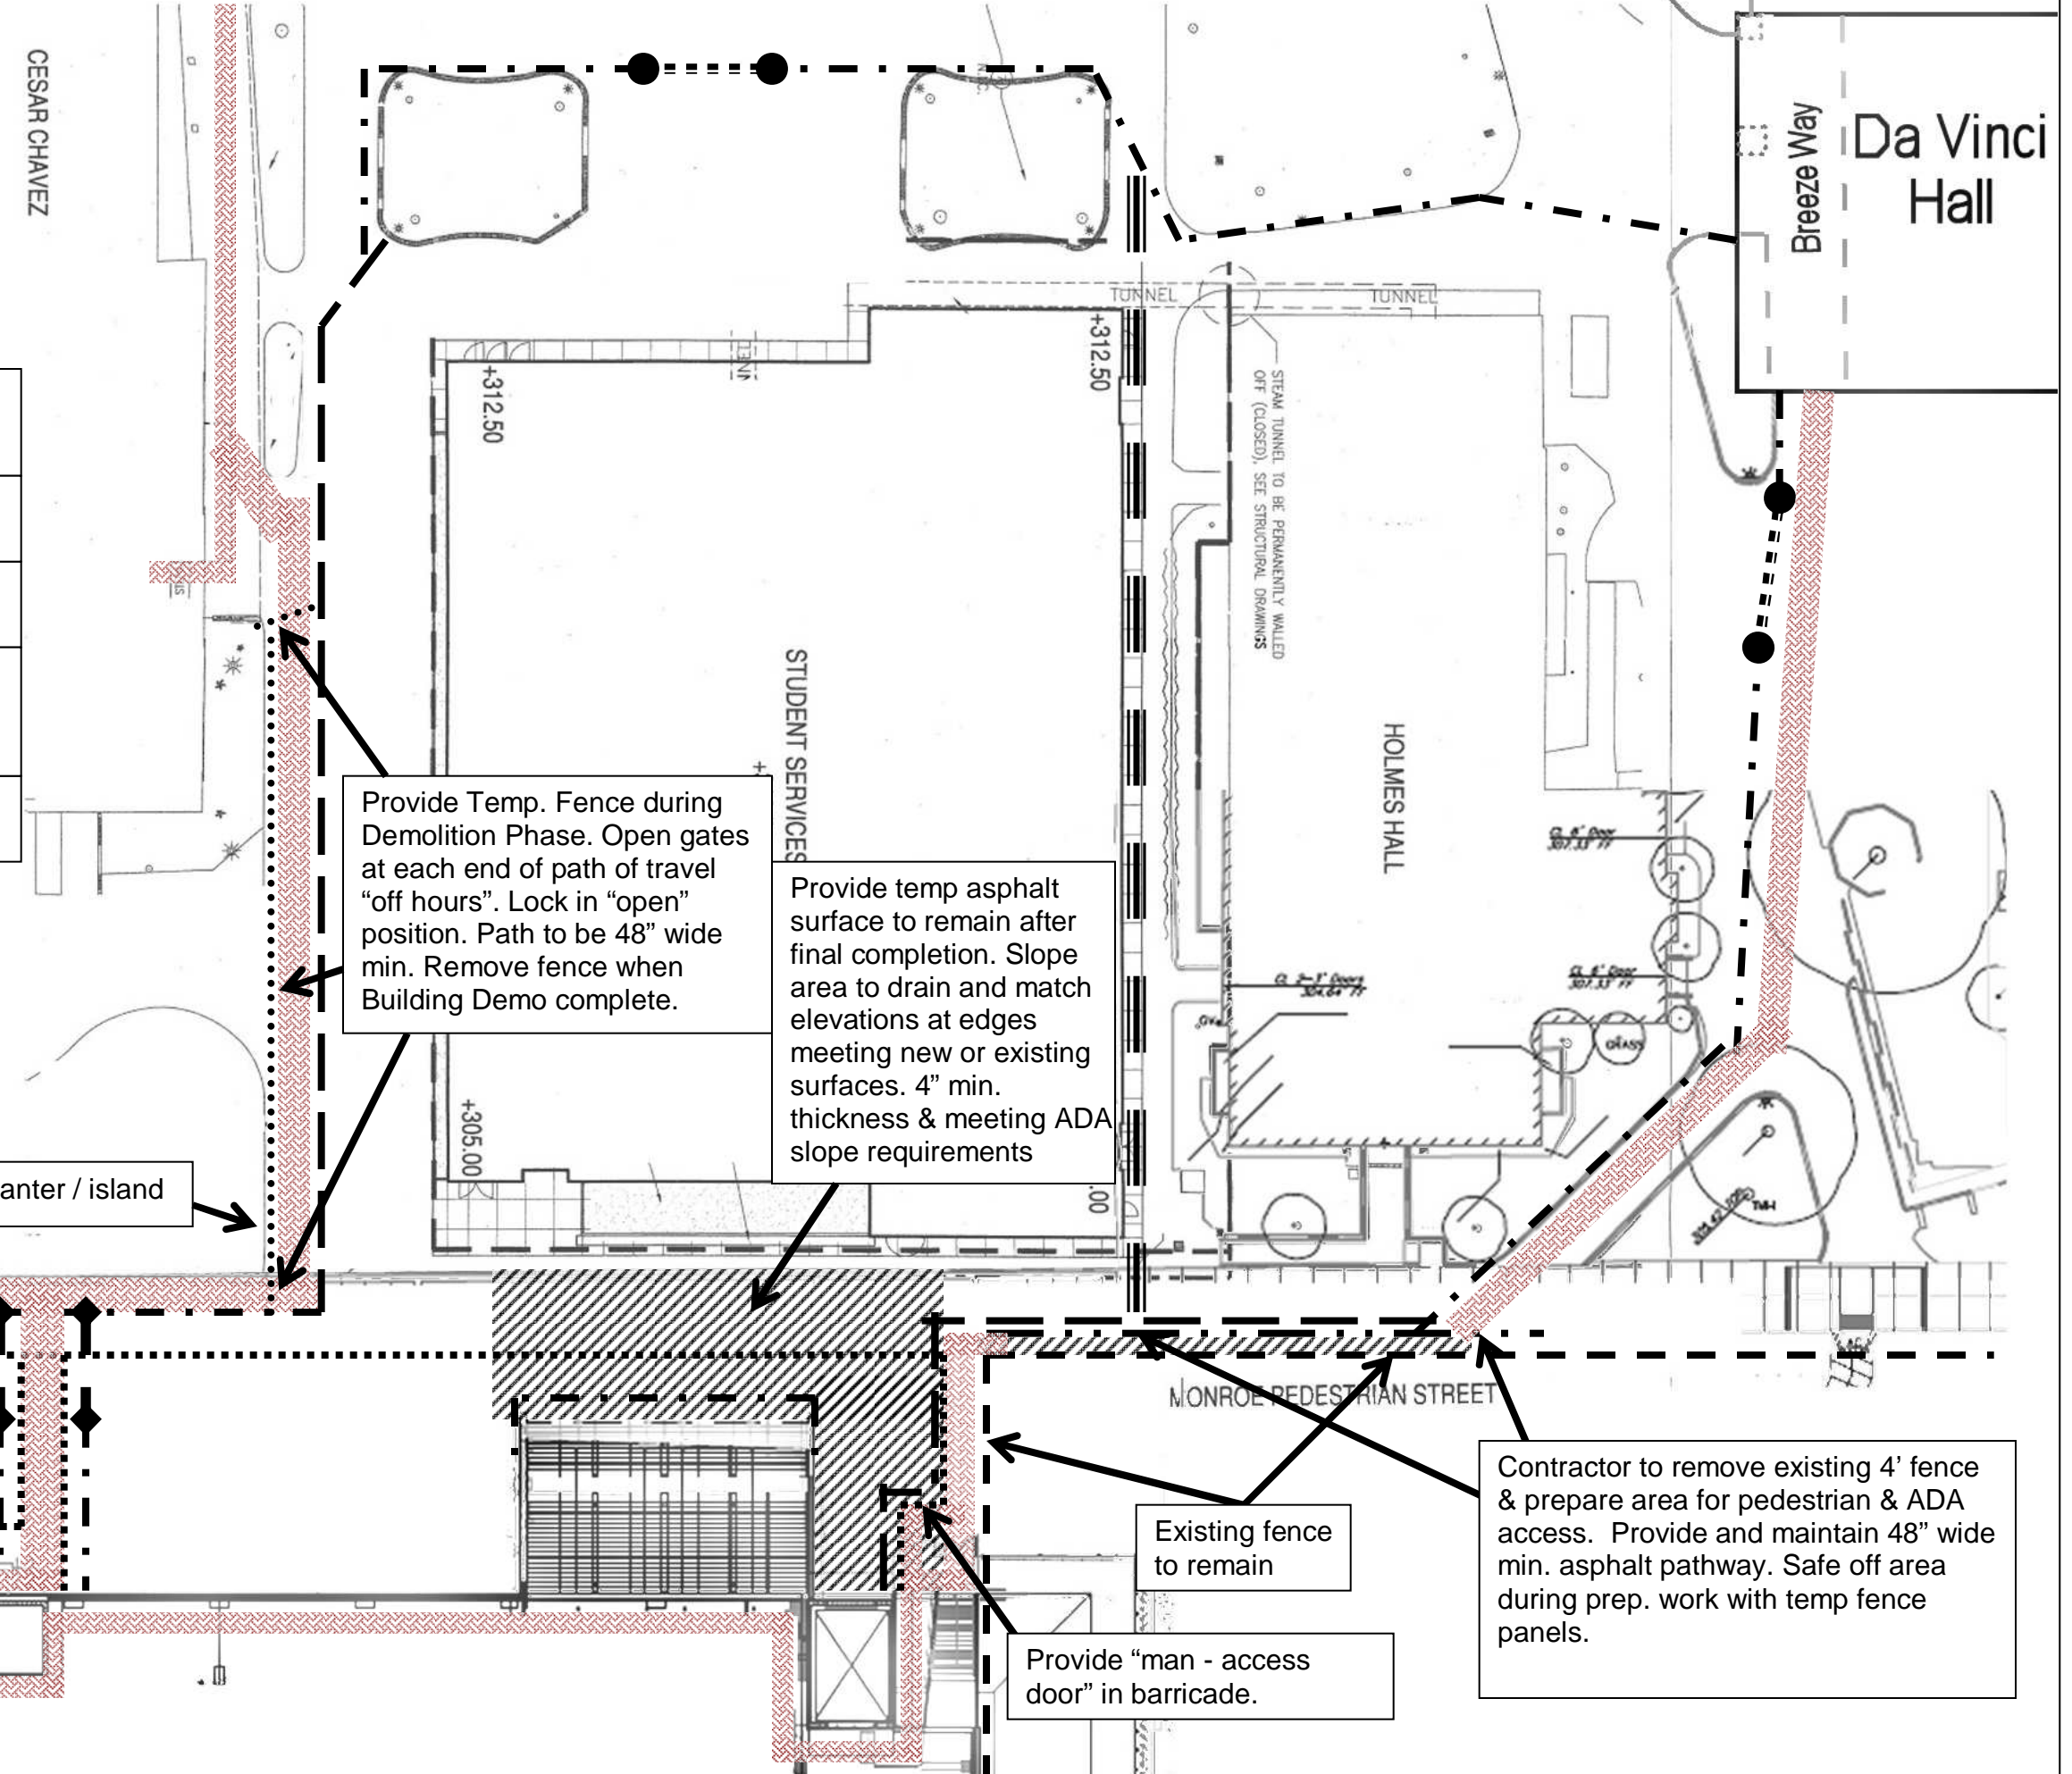

Provide Temp. Fence during Demolition Phase. Open gates at each end of path of travel "off hours". Lock in "open" position. Path to be 48" wide min. Remove fence when Building Demo complete.

Provide temp asphalt surface to remain after final completion. Slope area to drain and match elevations at edges meeting new or existing surfaces. 4" min. thickness & meeting ADA slope requirements

Contractor to remove existing 4' fence & prepare area for pedestrian & ADA access. Provide and maintain 48" wide min. asphalt pathway. Safe off area during prep. work with temp fence panels.

Existing fence to remain

Provide "man - access door" in barricade.

Edge of Planter / island